


	1	2	3	4	5	6	7	8	9	10	11	12	13	14	
A															A
B	RC-4														B
C															C
D	Instalační														D
E															E
F	D.1.4.4.108														F
	3	---	---	---											
	2	---	---	---	Datum	14.05.2024									
	1	---	---	---	Schválil	---									
	Vytvořil Zdeněk Mikšaník		Datum	Jméno	Zkontrol.	---									
	Typ sítě TN		Standard		---										
	1	2	3	4	5	6	7	8	9	10	11	12	13	14	


RC-4


Investor:
Nemocnice Havířov, p.o.
Dělnická 1132/24, 736 01 Havířov


Amun Pro s.r.o.
Třanovice 1


Výkres: 1/6

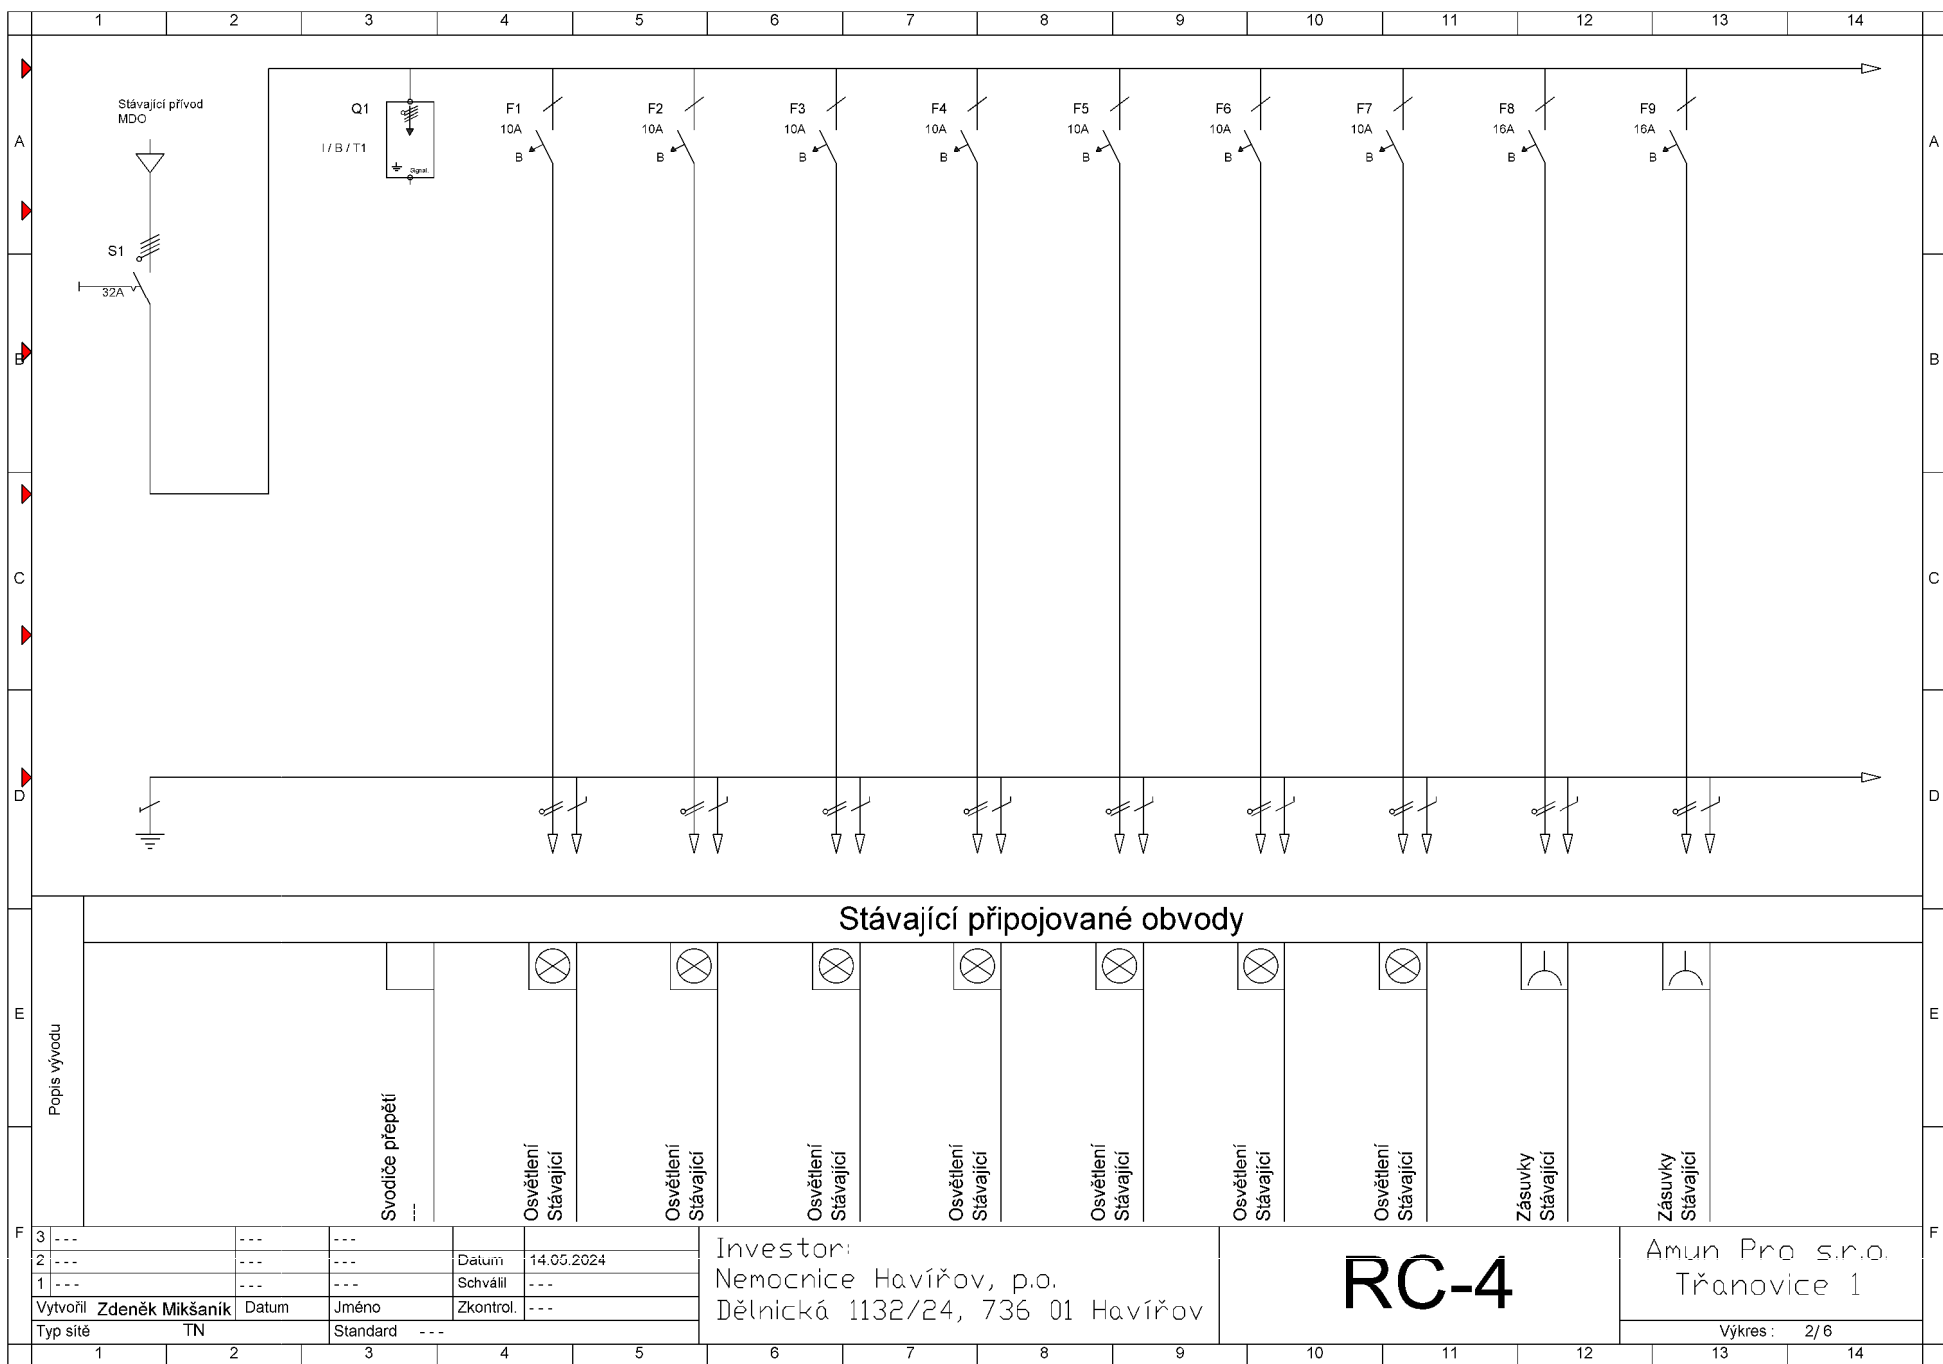

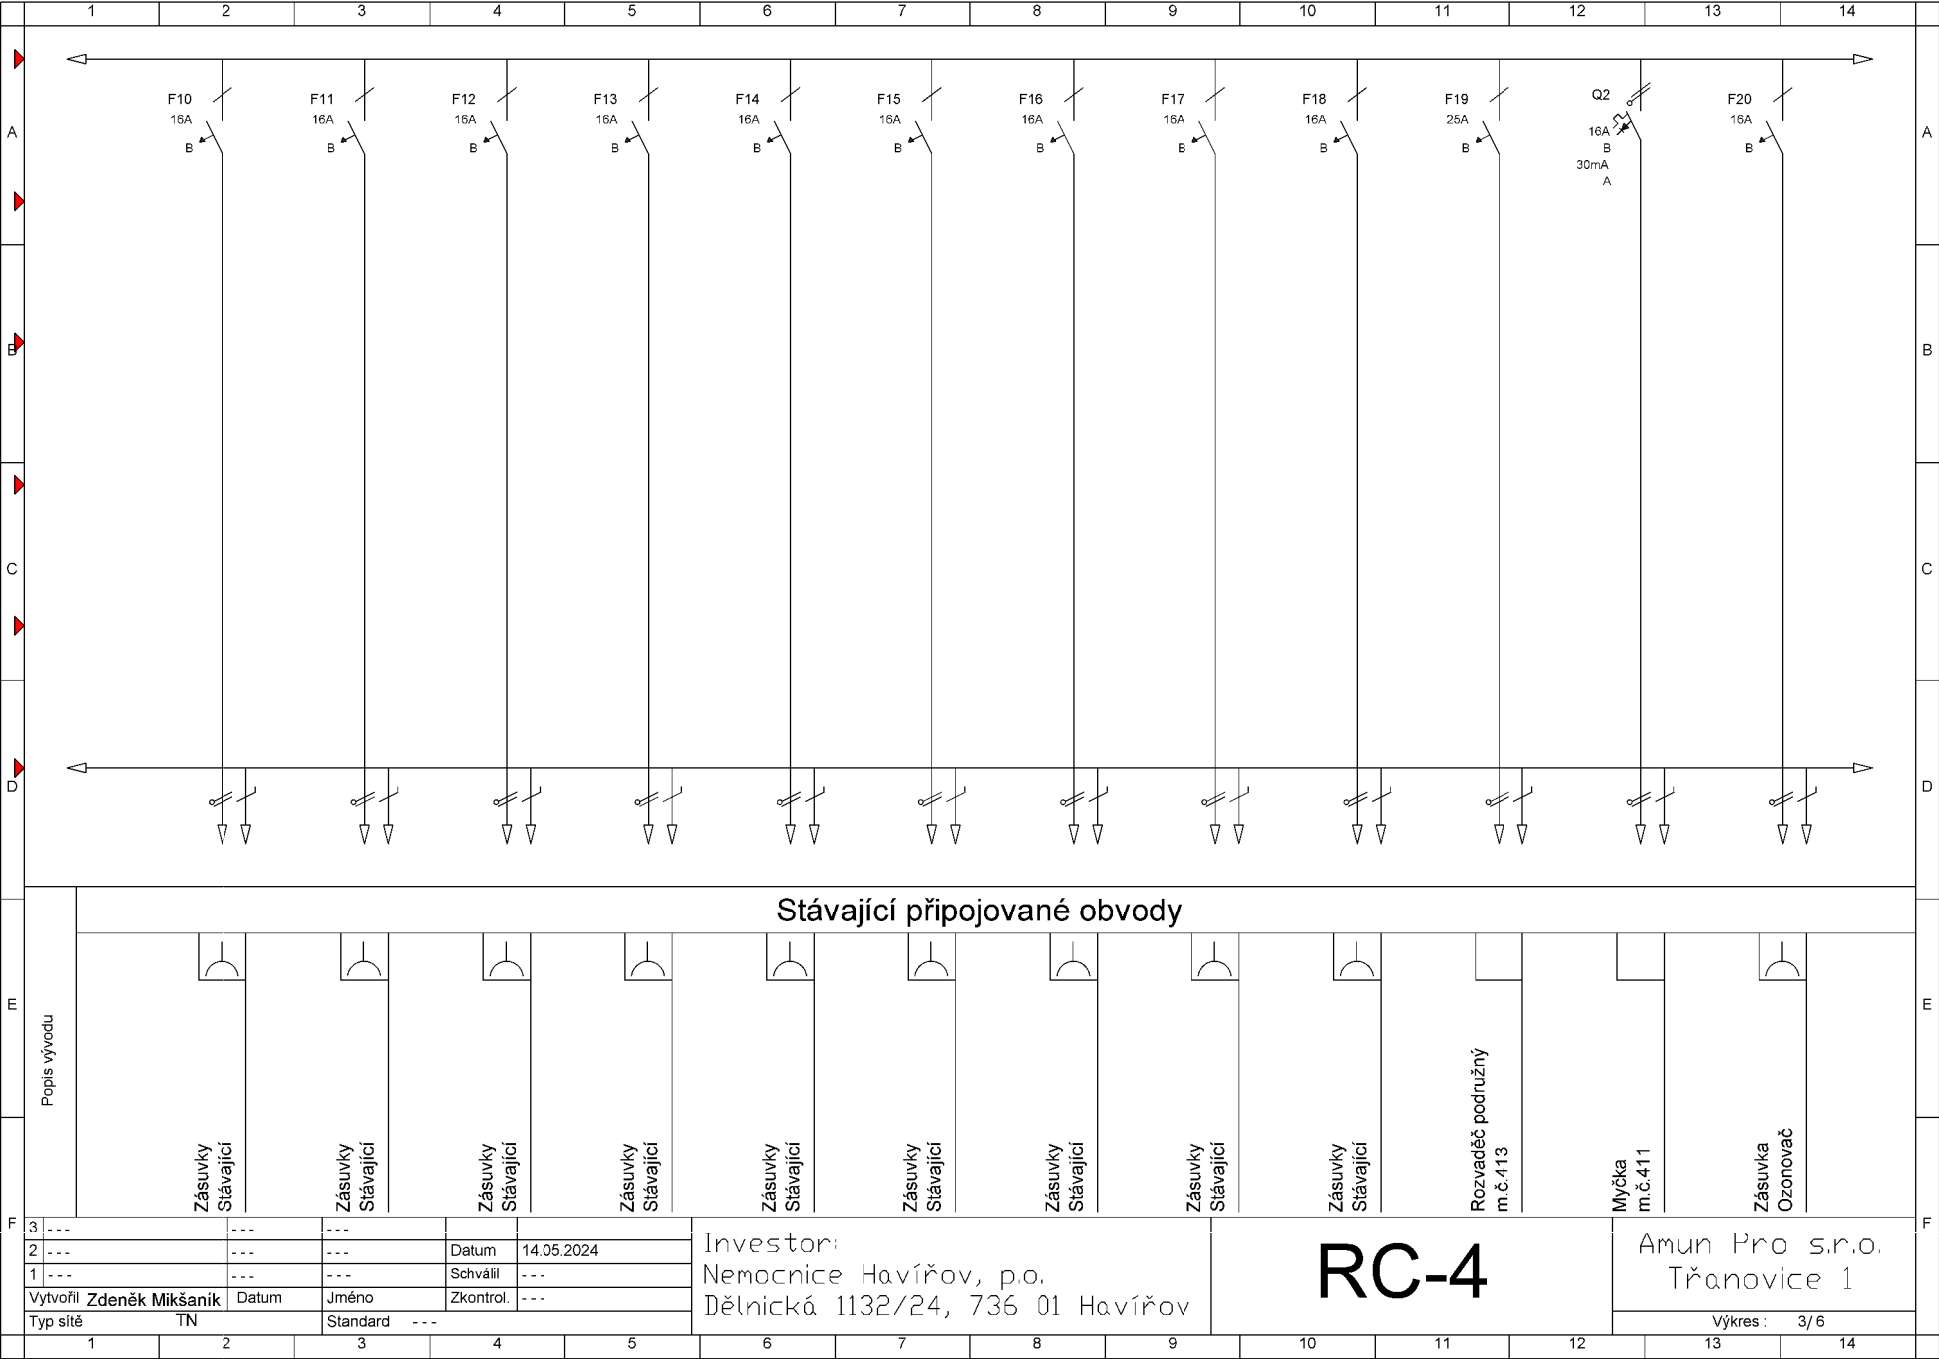

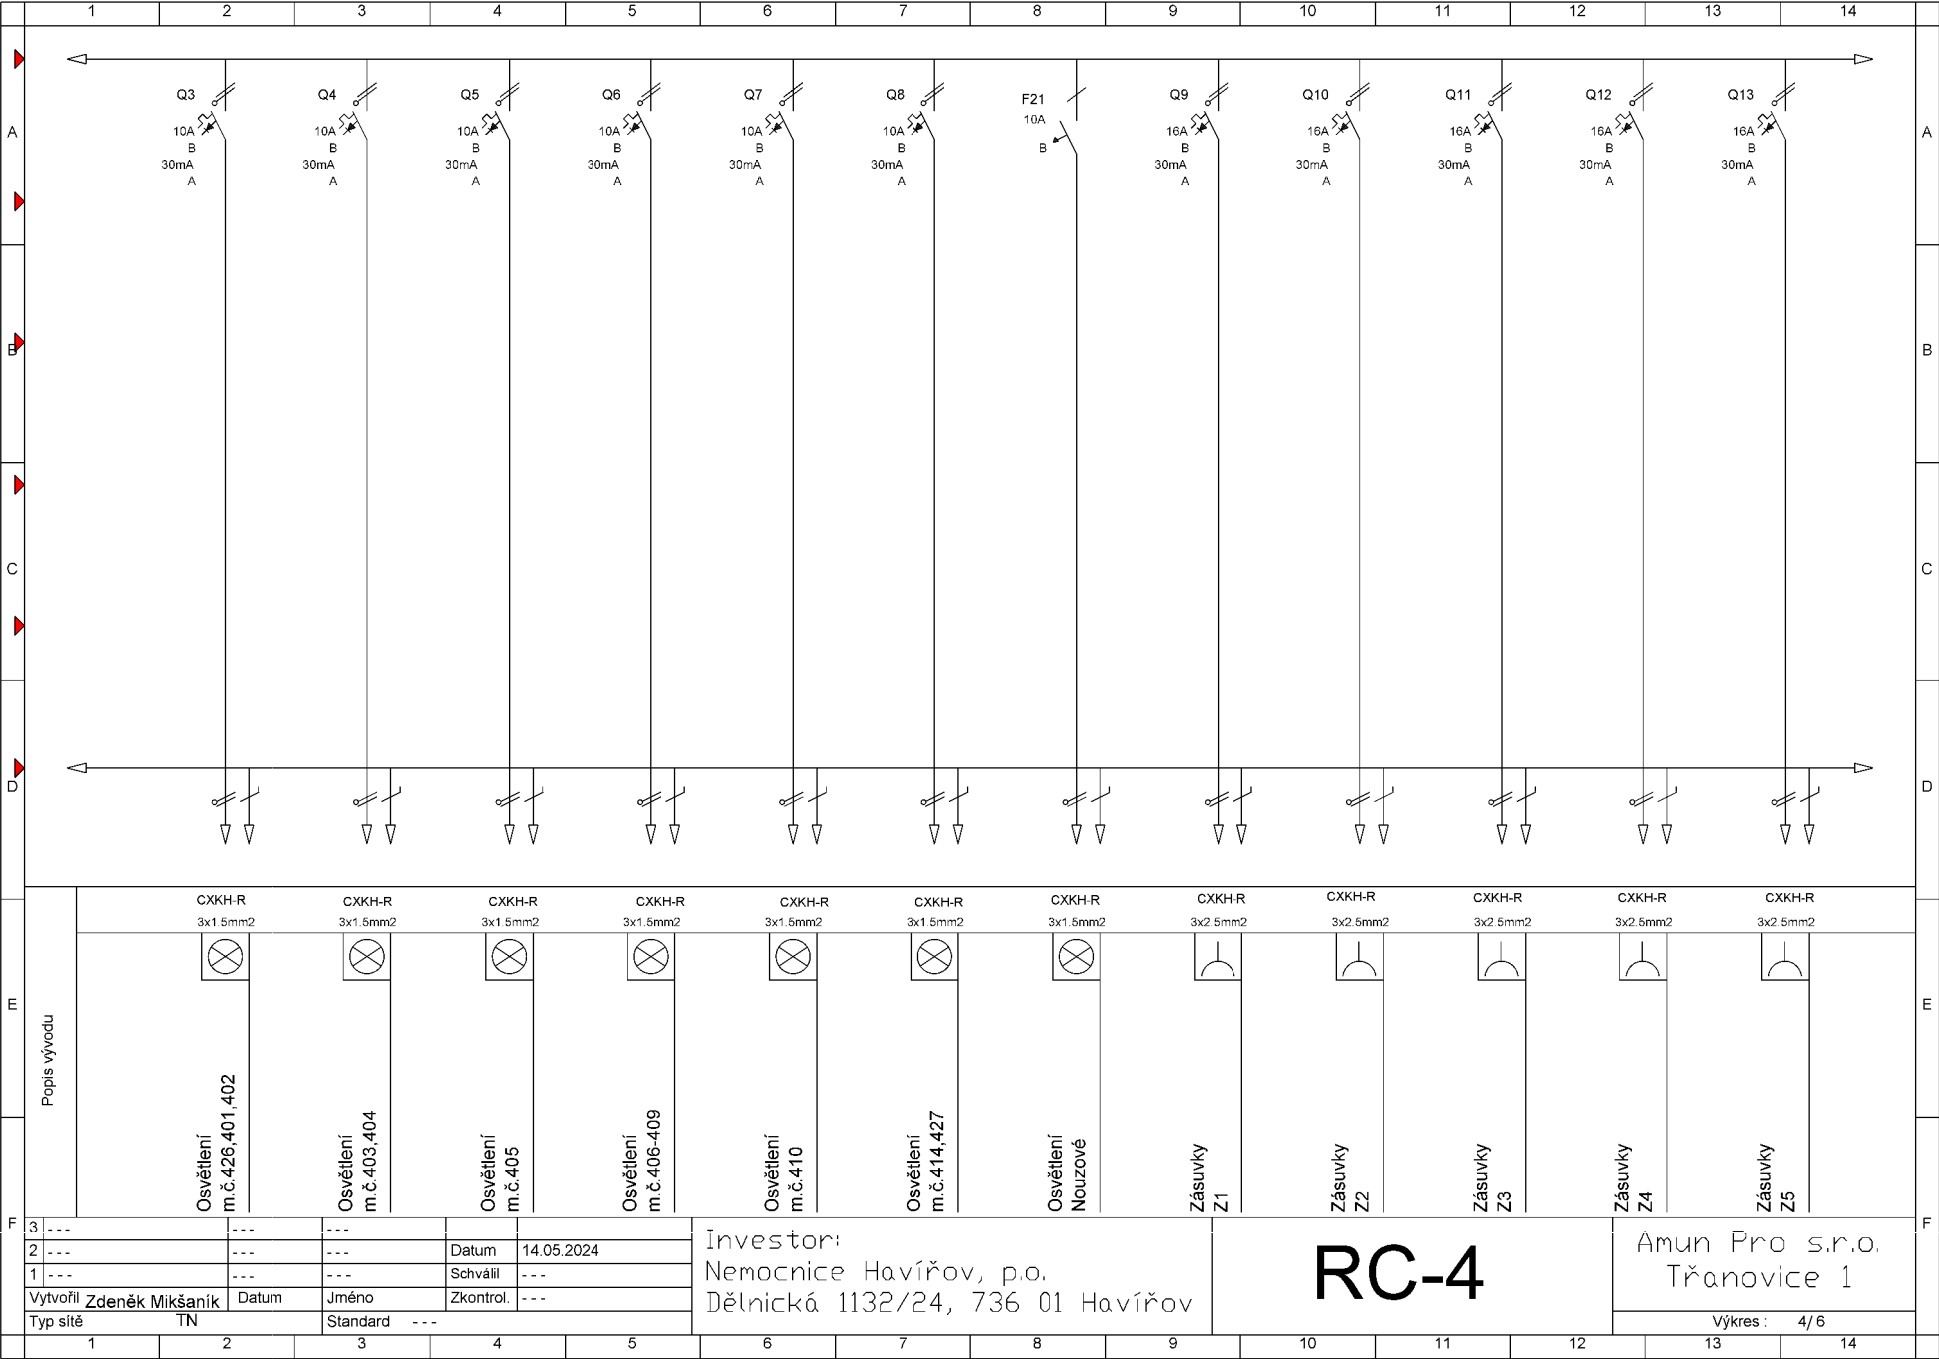

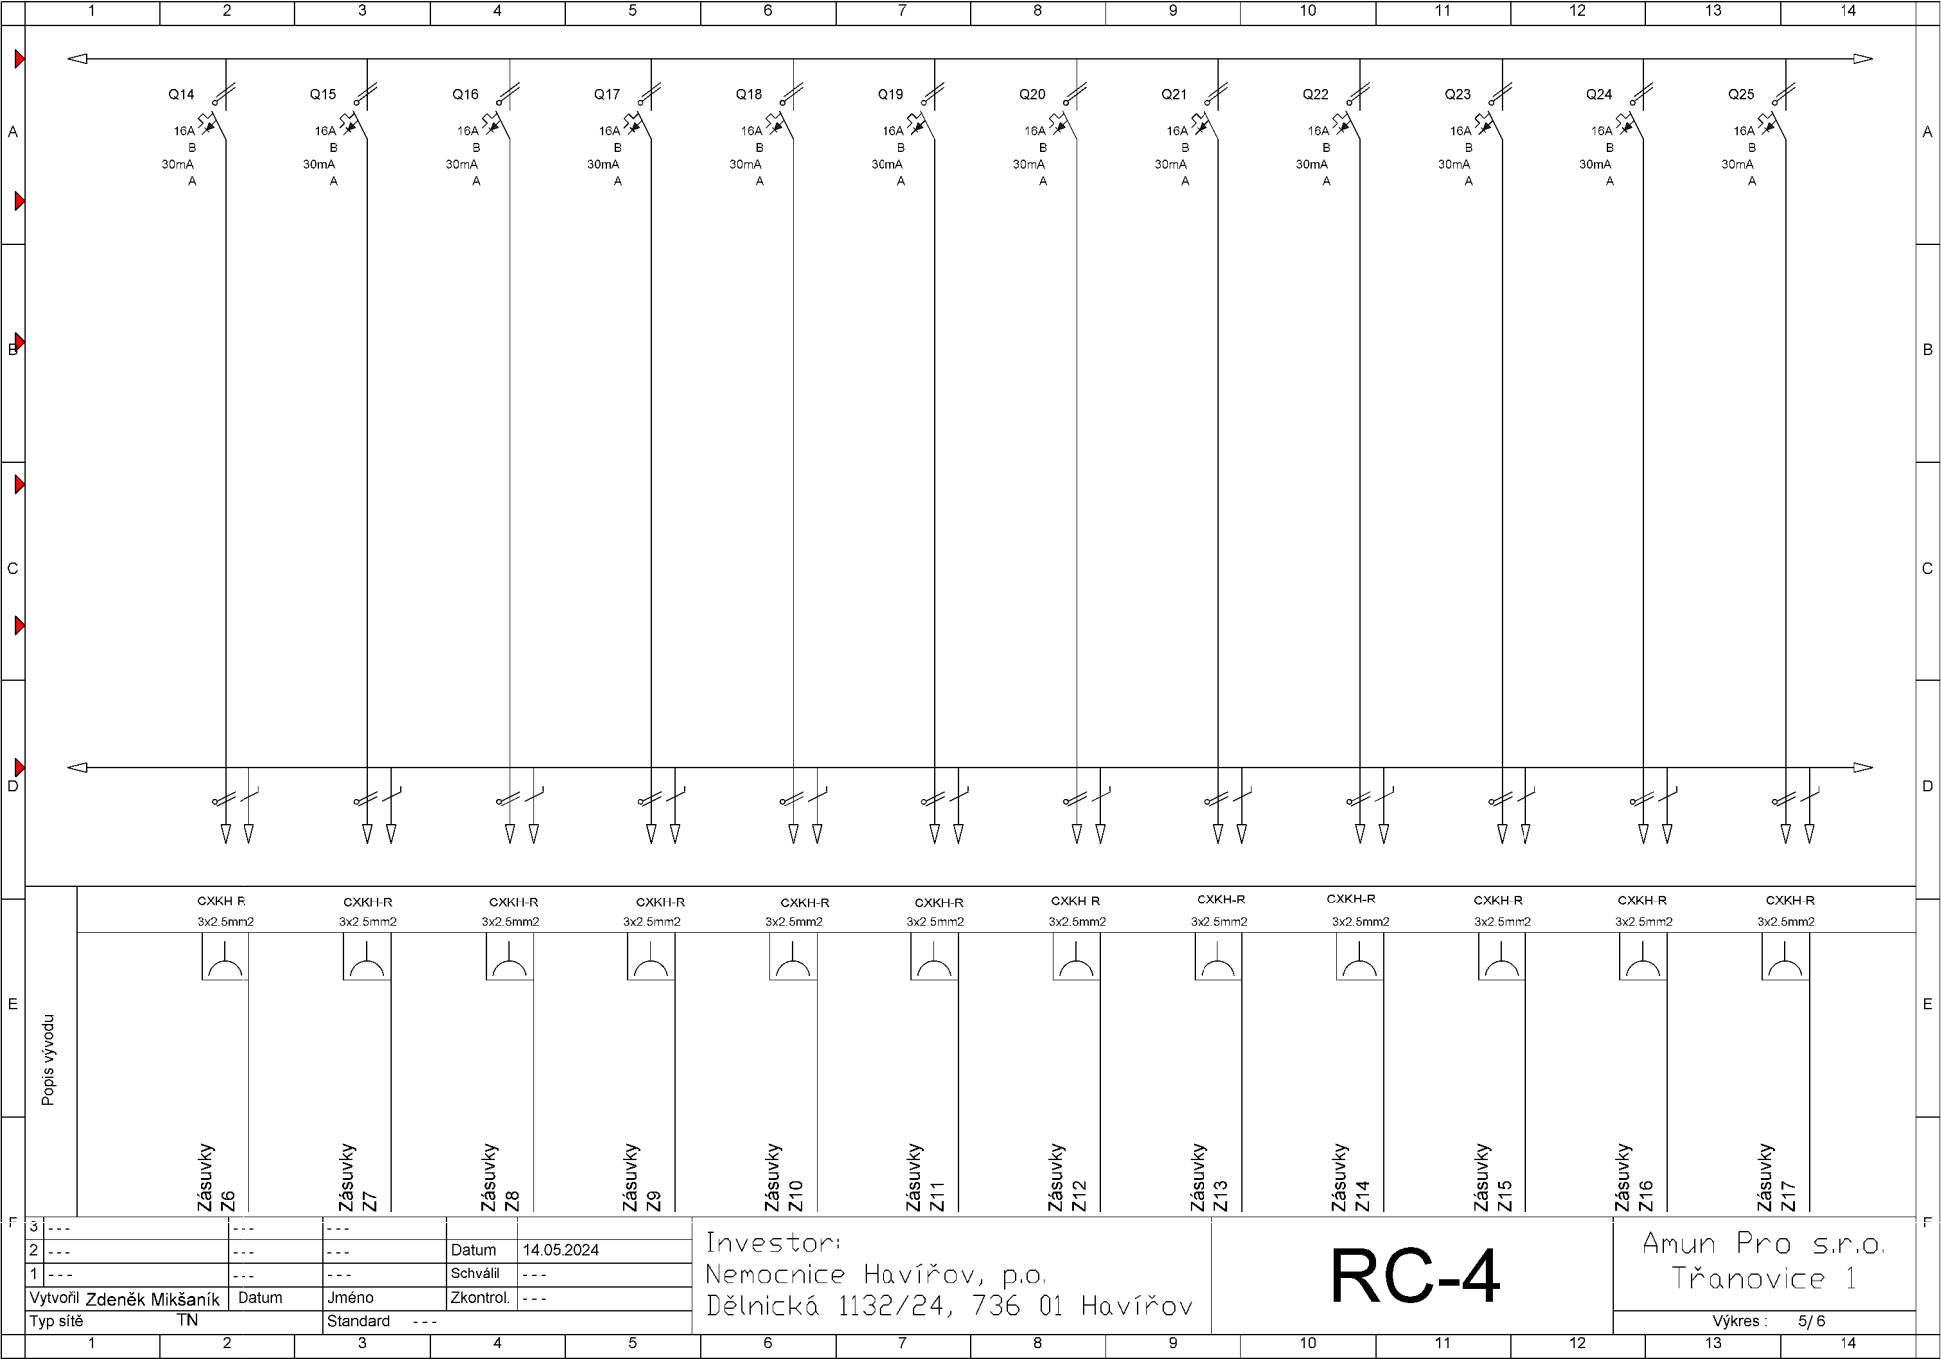

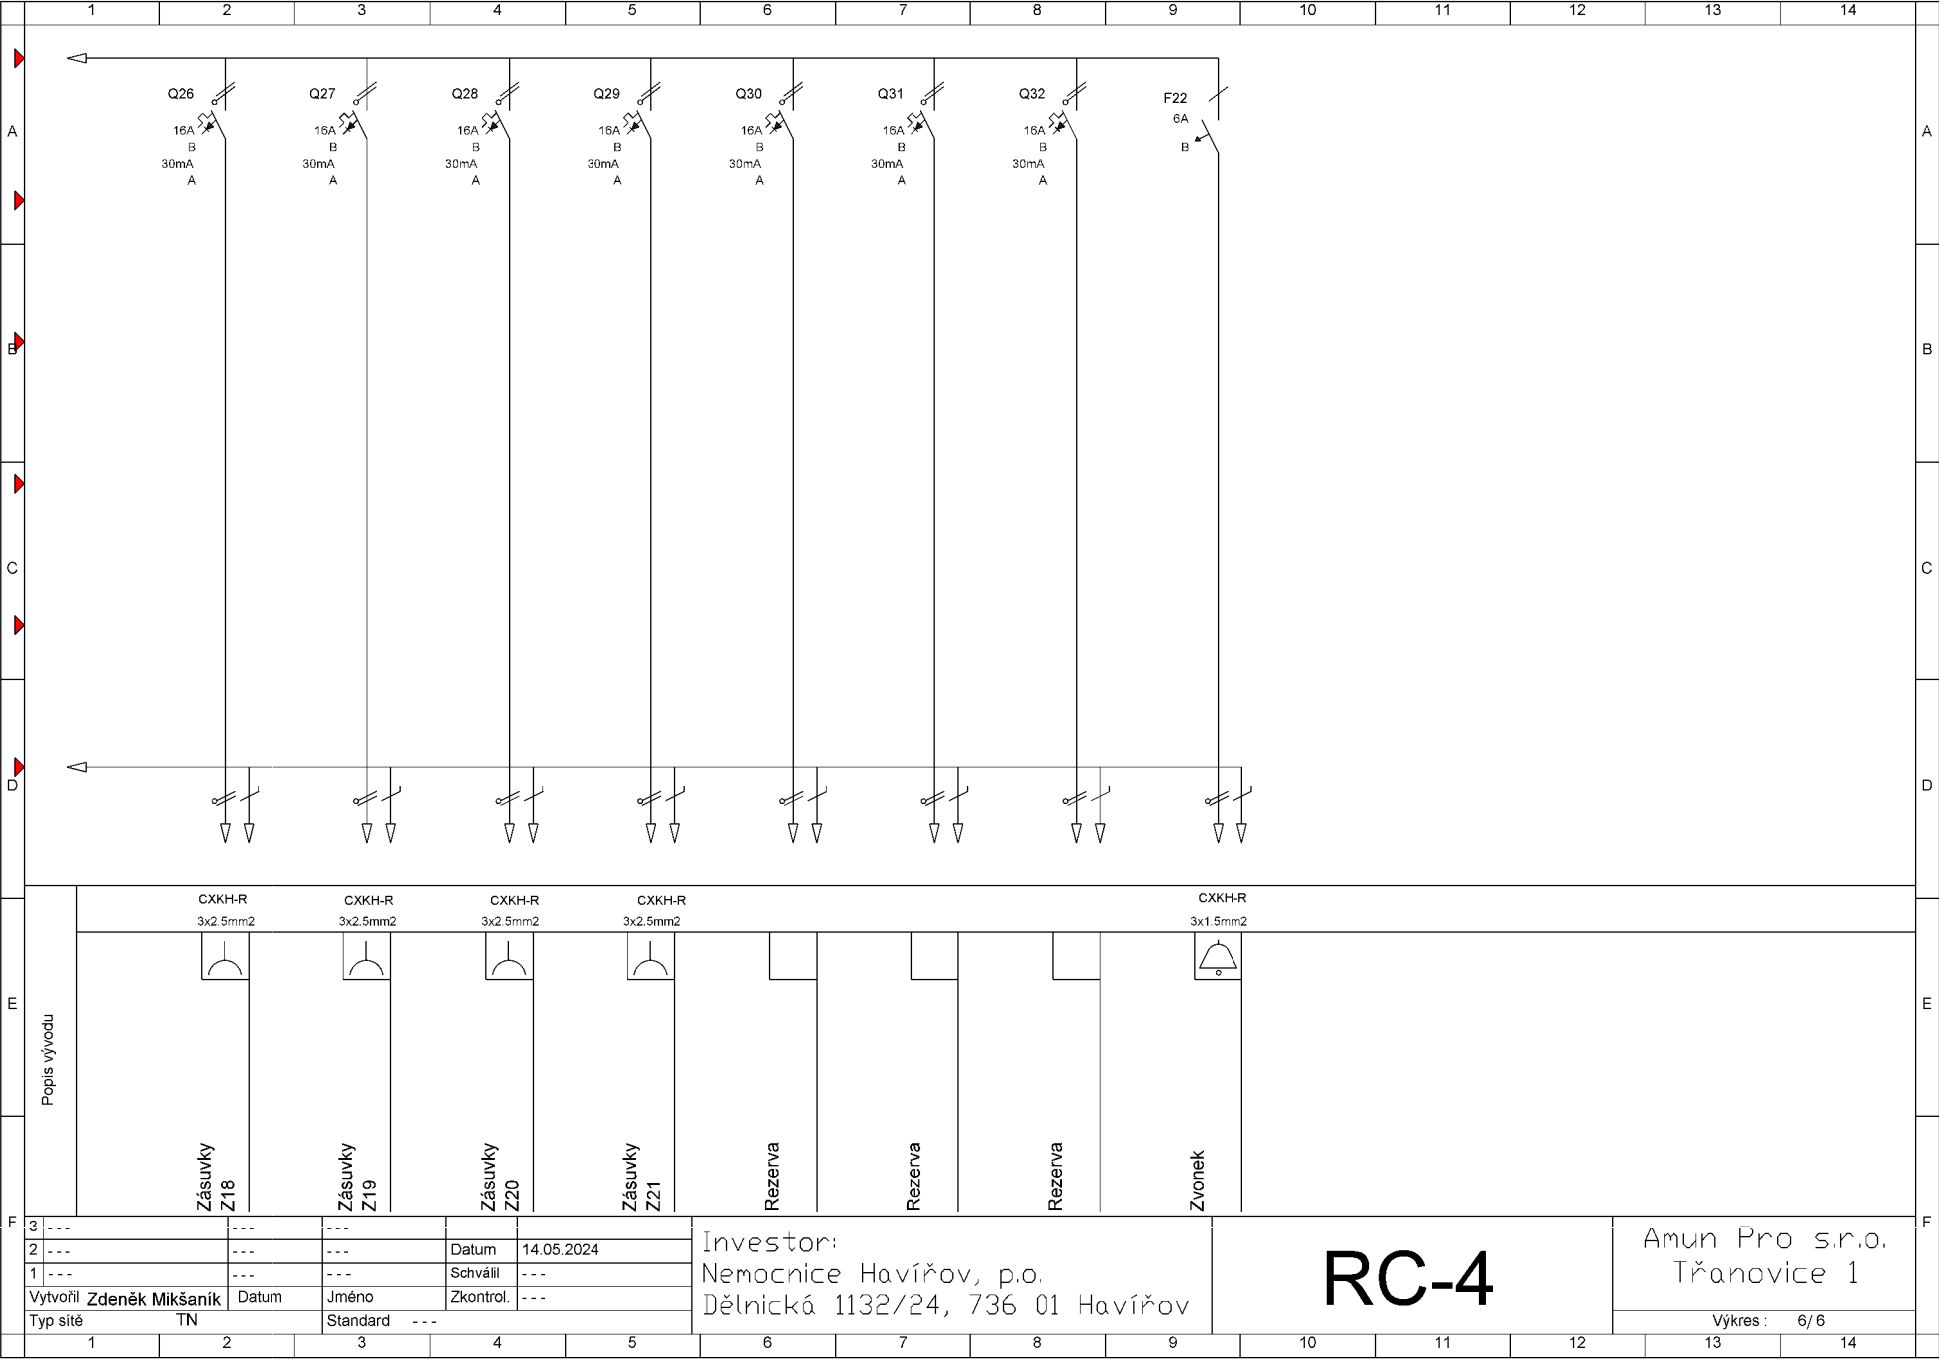

RC-4

