


HELIPORT

STROP U DOJEZDU VÝTAHU

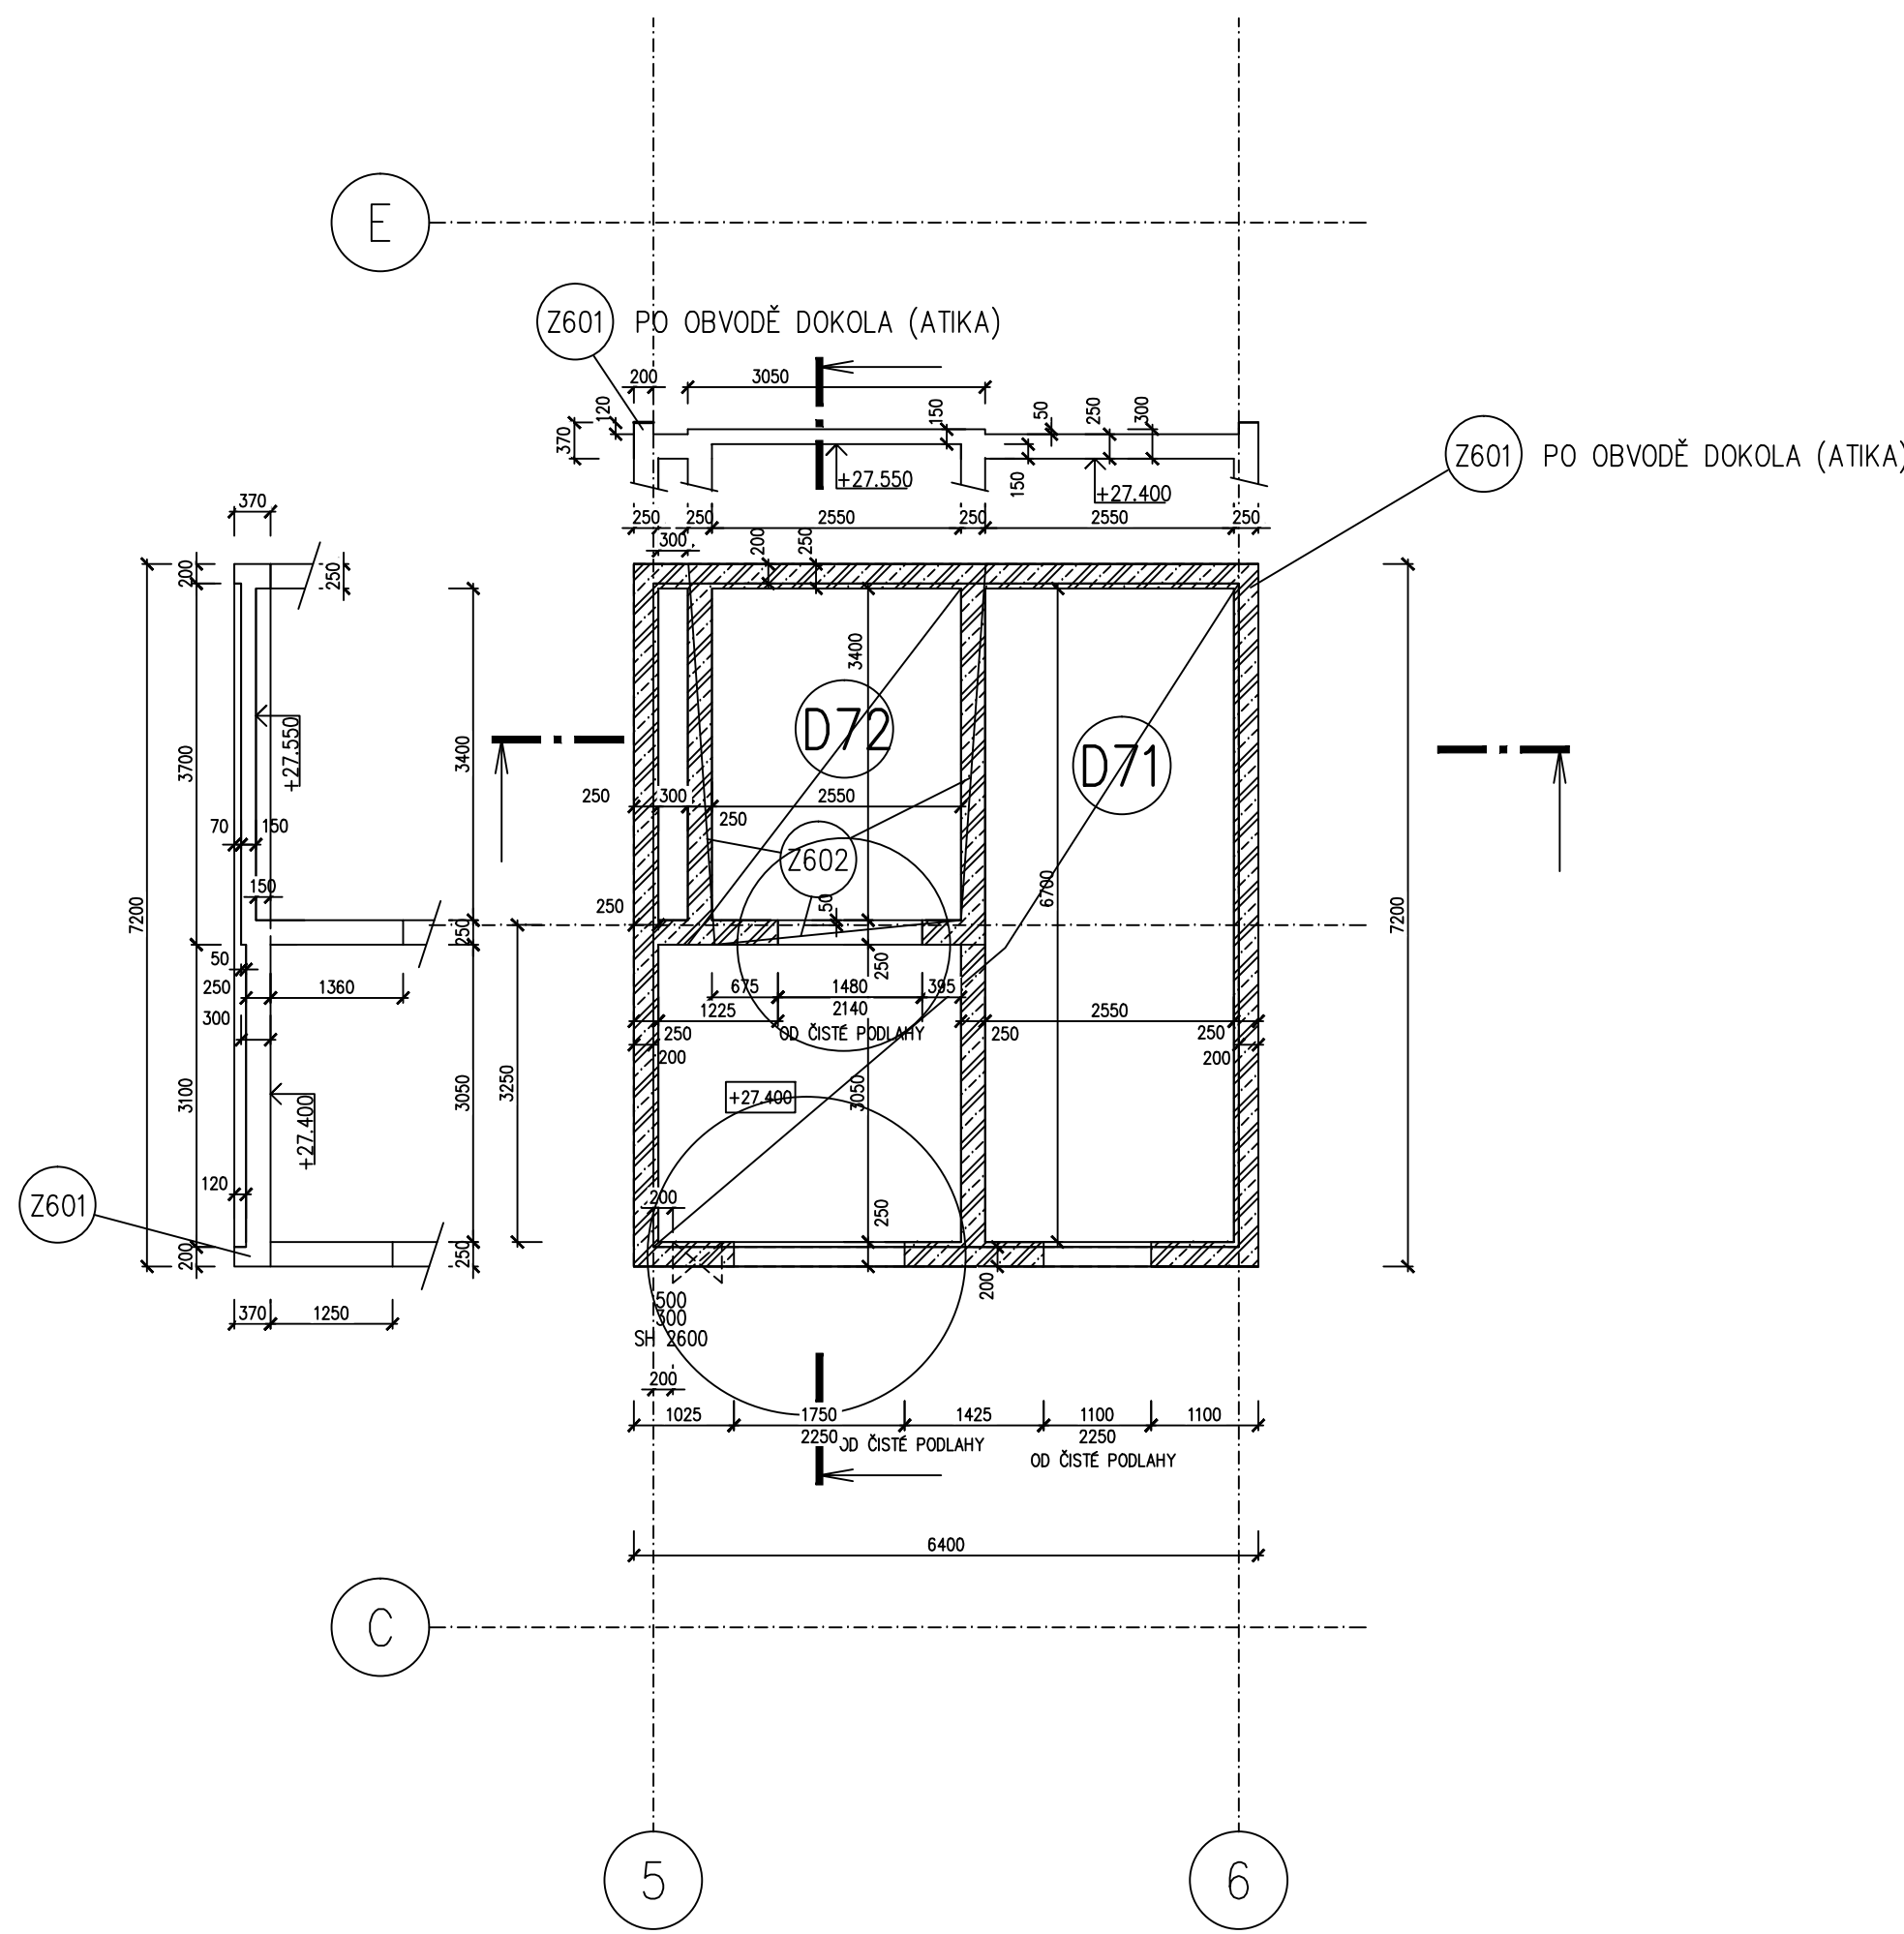

DESKA HELIPORTU – BETON C30/37–XC4–XF4
NÁSTAVBA – BETON C25/30–XC1
OCEL B500B (10 505 – Ø R)
NOSNÁ OK – OCEL S235J2

VÝŠKOVÁ ÚROVEŇ V PŮDORYSU ZNAČÍ SPODNÍ LÍCI DESKY STROPU

PŘED REALIZACÍ SI ZHOTOVITEL VYŽADÁ KONEČNÝ VÝKRES TVARU SE VŠEMI ZAKRESLENÝMI PROSTUPY
STŘOPNÍ KONSTRUKCI A ŽELEZOBETONOVÝMI STĚNAMI PRO OSAZENÍ CHRÁŇČEK DO BEDNĚNÍ

V URČENÝCH SLOUPECH, STŘOPNÍ DESCE HELIPORTU A ZÁKLADECH
OSAĐIT PŘED BETONÁŽÍ UZEMŇOVACÍ PROFIL DLE PD ELEKTRO (UZEMNĚNÍ)

PODÉLNOU VÝŽIVU ŽEBER PŘI PRŮCHODU SLOUPY VYHNOUT
ZA VNITŘNÍ LÍCI KŘÍŽOVICÍ SVISLE VÝŽIVU SLOUPŮ

± 0.000 = ÚROVEŇ PODLAHY 1.NP = 341.75 B.p.v.

F1.1 SO 01 CHIRURGICKÝ PAVILON
F1.1.2 STAVEBNÍ KONSTRUKČNÍ ČÁST


PRACOVNÍ DOKUMENTACE PAVILONU, VÝKRESY 12, 13, 14, 1000

ING. JAROMÍR HOMOLKA, CSc. ING. VIKTOR SLAPAL

ING. JAROMÍR HOMOLKA, CSc. ING. VIKTOR SLAPAL

