


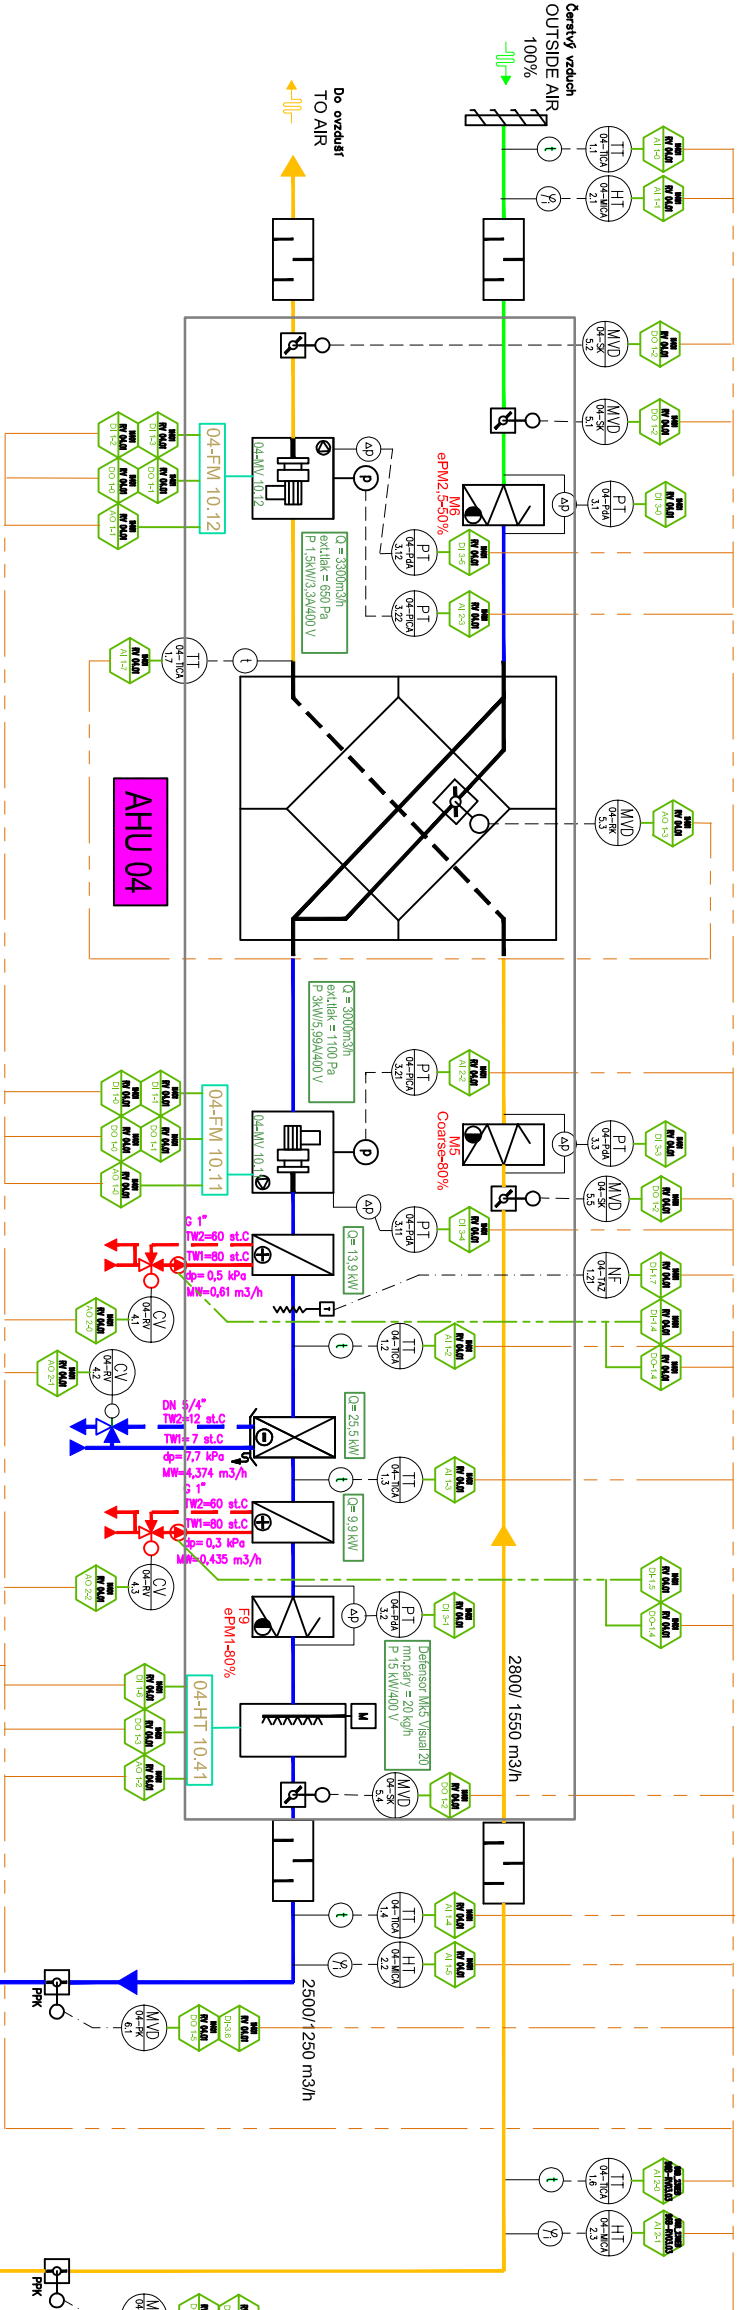




















































































































































































































































VZT č.04
SEPTICKÝ SÁL














LEGENDA VZDUCHOTECHNIKY

[illegible]










LEGEND OF MAR (Measuring and Regulation)





LEGEND OF MAR (Measuring and Regulation)


PROVOZNÍ STAVY

PLNÝ PROVOZ: Jednotkou 04 se přivádí 2500 m³/hod, odvádí se 2800 m³/hod

TLUMENÝ PROVOZ: Jednotkou 04 se přivádí 1250 m³/hod, odvádí se 1550 m³/hod

